CHECKLIST: LAND USE PETITION

JOHNSON COUNTY DEPARTMENT OF PLANNING AND ZONING

	All	of the following items are required for a complete land use petition application.
		One completed Checklist (this form).
		One completed Application , signed by the owner of the subject property or an authorized agent, notarized.
		One copy of the property Legal Description , most likely a recorded deed, with Recorder's Stamp .The deed is available at the Johnson County Recorder's Office, 86 West Court Street, Franklin, Indiana.
N/A		One signed, notarized Owner Consent Form (required only if the petitioner does <i>not</i> own the subject property).
		Three copies of a Site Plan (for Variance and Special Exception petitions only; a site plan is <i>not</i> required for a rezoning). The site plan must clearly and accurately show the entire layout of the property including all structures, drives, parking areas and uses related to or proposed with the petition. The site plan must also include a north arrow, and must be drawn to scale. See the attached Sample Site Plan.
		One completed Findings of Fact form (for Variance and Special Exception petitions only; Findings of Fact are <i>not</i> required for a rezoning). See the attached guidance sheet.
		One Plan of Operation (for Variance of Use and Special Exception petitions only). The Plan of Operation should include, at minimum, information about anticipated numbers of customers and employees, shipping and receiving, waste handling, hours of operation, materials use, storage and display, and other site activities and operations.
		One non-refundable application filing fee . Checks are payable to "Johnson County". One signed On-site notice refundable deposit form.
		One refundable deposit for the On-Site Public Notice sign. An On-Site Notice sign must be placed in a conspicuous location along the subject property's street frontage(s).
		Contact person information. The Contact Person will be notified when Legal Notice is prepared, will be contacted if additional information is necessary, will receive the written staff report prior to the hearing, and will represent the petition at the hearing.
		Contact Person:
		Address:
		City, State, ZIP:
		Phone number: FAX:
		Email address:
		Preferred method of contact: EMAIL PHONE PHONE

LAND USE PETITION APPLICATION JOHNSON COUNTY DEPARTMENT OF PLANNING AND ZONING

Date:
Fee:
Check #:
Range:

		Dat	te of Hearing:		_
Subject Property (<u>E911 a</u>	nddress):	4363 BITTERSW	EET LN, GRE	ENWOOD, IN 4	6142
Nearest Parcel Number:	41-03-34	4-021-073.000-	038	Acreage:_ 0.53	17
Existing Use of Property:	Public RO\	N - property ov	wner is Johr		-
Existing Buildings/Improv	ements on Property:	N/A			
Petitioner Name:	Emily Smith - TeleCAD on beh	nalf of Verizon Wireless	Phone Number:	423-802-7707	
Email Address:	matt.bates@telecad				
Petitioner's Home Address	1961 No	orthpoint Blvd, S	uite 130		
<u>Nearest</u> Property	Owner Name (if different	from petitioner):	Eaton, David	d	
<u>Nearest</u> Property	Owner Address (if differe	ent from petitioner)	4359 Bitte	ersweet Ln	
This is neares	st property but our propo	sal is located with	in the Public R	OW.	
Land Use Reque	est (check all that apply):				
7	Variance of Use Variance of Development S Other (describe)		Rezoning Special Excep	otion —	
Describe Land U	Jse Request (attach additi	ional pages if necess	sary):		
Installing new	VZW owned black me	etal pole with light	, with two ante	nnas,	
pole mounted	cabinet and meter in F	ROW of Bitterswe	et Ln.		
The above infor	mation and attached exhi	is gr	mys	e true and correct	
State of Tennessee County of Har	nilton NOTARY	: 12	e of Petitioner Smith - Telecad Win	reless - on behalf of Ve	rizon Wireless
-	orn to before me this EN	th day of Feb	orvava	202	2
My commission exp	I I am illiana	Notary F	STEPHEN Public V. De 1	EHUNT	
County of Residenc	e: Hamiton		ANCE.	יכון	

PROJECT SUMMARY

SITE NAME: GN INDY 1235

SITE ADDRESS: 4363 BITTERSWEET LN (E-911 VERIFIED) GREENWOOD, IN 46142

COUNTY: JOHNSON

JURISDICTION: GREENWOOD

SITE COORDINATES: 1A

LATITUDE: 39° 37' 7.284" N (NAD 83)
LATITUDE: 39.61869°
LONGITUDE: 88° 11' 15.216" W (NAD 83)

LONGITUDE: -86.18756°

ELEVATION: ±716'-9" (NAVD 88)

R.O.W.

FUZE PROJECT ID: 16042319
PSLC CODE: 604939
EXISTING POLE HEIGHT: N/A
PROPOSED POLE HEIGHT: 43'-0"
PROPOSED POLE CLASS: N/A
HIGHEST APPURTENANCE: 43'-0"

PROPERTY DEFINITION:

STRUCTURE TYPE:

STRUCTURE OWNER: VERIZON

NEW METAL (BLACK RAL9004) MODEL: 178 LIGHT

ENVIRONMENTAL REQ. : N/

PROJECT DESCRIPTION

THESE DRAWINGS DEPICT A PORTION OF A PROPOSED SMALL CELL NETWORK BUILD INVOLVING INSTALLATION OF A NEW METAL (BLACK RAL9004) MODEL: 178 VERIZON OWNED LIGHT POLE, SETTING AN ANTENNA (OR ANTENNAS) ATOP THE POLE AND INSTALLING POLE MOUNTED EQUIPMENT ON THE POLE.

STRUCTURAL REVIEW


STRUCTURAL ANALYSIS PERFORMED BY OTHERS.

verizon

SITE NAME: GN INDY 1235

4363 BITTERSWEET LN GREENWOOD, IN 46142

VICINITY MAP

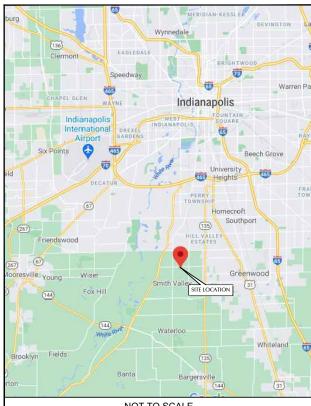

NOT TO SCALE

SHEET SCALE FACTOR:

PLOT SIZE: 11" x 17": TO SCALE

LOCATION MAP



NOT TO SCALE



1 (800) 382-5544 www.indiana811.com CONTRACTOR TO CALL INDIANA ONE-CALL SYSTEMS AT LEAST (2) WORKING DAYS PRIOR TO DIGGING.

SHEET INDEX

NO.	DESCRIPTION					
T1	TITLE SHEET					
GN1	GENERAL NOTES					
C1	SITE LAYOUTS					
C1A	SITE LAYOUT - AERIAL IMAGERY					
C2	POLE ELEVATION					
СЗ	ANTENNA LAYOUT					
C4	SITE DETAILS					
C5	SITE DETAILS					
C6	EQUIPMENT DETAILS					
E1	UTILITY SITE PLAN					
E2	ELECTRICAL DETAILS					
E3	SINGLE LINE DIAGRAM					
S1	FOUNDATION DESIGN					
S2	FOUNDATION DESIGN					
S3	FOUNDATION DESIGN					
S4	FOUNDATION DESIGN					

SCOPE OF WORK

- INSTALLING NEW METAL (BLACK RAL9004) MODEL: 178 LIGHT POLE
- INSTALLING EQUIPMENT
- POLE MOUNTED FIBER CABINET
 (2) ERICSSON ANTENNAS
- (1) FIBER & (1) POWER CABLE PER ANTENNA
- POWER METER & DISCONNECT
- RUN CONDUITS FOR POWER AND FIBER

STATE COUNTY MAP



verizon /

REPARED BY:

PREPARED FOR




HIXSON, TN 37343 PH: 423-843-9500 FAX: 423-843-9509

DRAWING NOTICE:

THE INFORMATION CONTAINED IN THIS SET OF DOCUMENTS IS PROPRIETARY BY NATURE. ANY USE OR DISCLOSURE OTHER THAN THAT WHICH RELATES TO THE CLIENT IS STRICTLY PROHIBITED.

DRAWN BY:	TMR
CHECKED BY:	СТВ

REVISIONS					
0	10/21/21	AJD	CONSTRUCTION ISSUE		
С	07/16/21	KR	PRELIMINARY REVIEW		
В	03/23/21	BRP	PRELIMINARY REVIEW		
Α	03/25/20	TMR	PRELIMINARY REVIEW		
NO.	DATE	BY	DESCRIPTION		

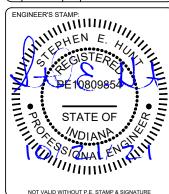

GN INDY 1235

ADDRESS:

4363 BITTERSWEET LN GREENWOOD, IN 46142

COUNTY:

39° 37' 7.284" N

LONGITUDE:

86° 11' 15.216" W

JOHNSON

ESIGN TYPE:

RAWLAND

SHEET TITLE

TITLE SHEET

DRAWING NO.

T1

0

GENERAL NOTES

- 1. THESE NOTES SHALL BE CONSIDERED A PART OF THE WRITTEN SPECIFICATIONS.
- THE WORK SHALL INCLUDE FURNISHING MATERIALS, EQUIPMENT, APPURTENANCES AND LABOR NECESSARY TO COMPLETE ALL INSTALLATIONS AS INDICATED IN THE CONTRACT DOCUMENTS.
- 3. PRIOR TO THE SUBMISSION OF BIDS, THE CONTRACTOR(S) SHALL VISIT THE JOB SITE(S) AND BE RESPONSIBLE FOR ALL CONTRACT DOCUMENTS, FIELD CONDITIONS AND DIMENSIONS AND CONFIRMING THAT THE WORK MAY BE ACCOMPLISHED PER THE CONTRACT DOCUMENTS. ANY DISCREPANCIES ARE TO BE BROUGHT TO THE ATTENTION OF THE IMPLEMENTATION ENGINEER AND ARCHITECT/ENGINEER.
- THE CONTRACTOR SHALL RECEIVE WRITTEN AUTHORIZATION TO PROCEED ON ANY WORK NOT CLEARLY DEFINED OR IDENTIFIED IN
 THE CONSTRUCTION DOCUMENTS BEFORE STARTING ANY WORK.
- 5. ALL WORK PERFORMED AND MATERIALS INSTALLED SHALL BE IN STRICT ACCORDANCE WITH ALL APPLICABLE CODES, REGULATIONS AND ORDINANCES INCLUDING APPLICABLE MUNICIPAL AND UTILITY COMPANY SPECIFICATIONS.
- 6. THE CONTRACTOR SHALL INSTALL ALL EQUIPMENT AND MATERIALS IN ACCORDANCE WITH THE MANUFACTURER RECOMMENDATIONS. IF THESE RECOMMENDATIONS ARE IN CONFLICT WITH THE CONTRACT DOCUMENTS AND/OR APPLICABLE CODES OR REGULATIONS, REVIEW THE CONFLICT FOR DIRECTION WITH THE IMPLEMENTATION ENGINEER AND ARCHITECT/ENGINEER PRIOR TO PROCEEDING.
- 7. THE CONTRACTOR SHALL BE SOLELY RESPONSIBLE FOR ALL CONSTRUCTION MEANS, METHODS, TECHNIQUES, SEQUENCES, PROCEDURES AND FOR COORDINATION OF ALL PORTIONS OF THE WORK UNDER THE CONTRACT INCLUDING CONTACT AND COORDINATION WITH THE IMPLEMENTATION TEAM AND WITH THE AUTHORIZED REPRESENTATIVE OF ANY OUTSIDE POLE OR PROPERTY OWNER. (BASE COMMANDER OR AUTHORIZED AGENT)
- 8. THE CONTRACTOR SHALL MAKE NECESSARY PROVISIONS TO PROTECT EXISTING IMPROVEMENTS, PAVING, CURBS, VEGETATION, GALVANIZED SURFACE OR OTHER EXISTING ELEMENTS AND UPON COMPLETION OF THE WORK, REPAIR ANY DAMAGE THAT OCCURRED DURING CONSTRUCTION TO THE SATISFACTION OF EXTENT.
- 9. KEEP THE GENERAL AREA CLEAN, HAZARD FREE AND DISPOSE OF ALL DIRT, DEBRIS, RUBBISH AND REMOVE EQUIPMENT NOT SPECIFIED AS REMAINING ON THE PROPERTY. LEAVE PREMISES IN CLEAN CONDITION DAILY.
- 10. PLANS ARE INTENDED TO BE DIAGRAMMATIC ONLY AND SHOULD NOT BE SCALED UNLESS OTHERWISE NOTED. RELY ONLY ON ANNOTATED DIMENSIONS AND REQUEST INFORMATION IF ADDITIONAL DIMENSIONS ARE REQUIRED.
- 11. THE EXISTENCE AND LOCATION OF UTILITIES AND OTHER AGENCY'S FACILITIES ARE OBTAINED BY A SEARCH OF AVAILABLE RECORDS. OTHER FACILITIES MAY EXIST BEYOND WHAT IS NOTED. CONTRACTOR SHALL VERIFY LOCATIONS PRIOR TO START OF CONSTRUCTION AND USE EXTREME CARE AND PROTECTIVE MEASURES TO PREVENT DAMAGE TO THESE FACILITIES. CONTRACTOR IS RESPONSIBLE FOR THE PROTECTION OF UTILITIES OR OTHER AGENCY'S FACILITIES WITHIN THE LIMITS OF THE WORK, WHETHER THEY ARE IDENTIFIED IN THE CONTRACT DOCUMENTS OR NOT.
- 12. ALL MOUNTING HARDWARE SUCH AS BOLTS, NUTS, LAG SCREWS, CLEVIS, CONDUIT STRAPS, STAPLES, (ANYTHING EXPOSED AND CONNECTING EQUIPMENT TO THE POLE SHALL BE HOT DIPPED GALVANIZED, UNLESS OTHERWISE STATED)

DEFINITIONS

- "TYPICAL" OR "TYP." MEANS THAT THIS ITEM IS VIRTUALLY IDENTICAL ACROSS SIMILAR CONDITIONS. "TYP." SHALL BE UNDERSTOOD TO MEAN "TYPICAL WHERE OCCURS" AND SHALL NOT BE CONSIDERED AS WITHOUT EXCEPTION OR CONSIDERATION OF SPECIFIC CONDITIONS.
- 2. "SIMILAR" MEANS COMPARABLE TO CHARACTERISTICS FOR CONDITION NOTED. VERIFY DIMENSIONS AND ORIENTATION ON PLAN.
- "AS REQUIRED" MEANS AS REQUIRED BY REGULATORY REQUIREMENTS BY REFERENCED STANDARDS, BY EXISTING CONDITIONS, BY GENERALLY ACCEPTED CONSTRUCTION PRACTICE OR BY THE CONTRACT DOCUMENTS.
- 4. "ALIGN" MEANS ACCURATELY LOCATE FINISH FACES OF MATERIALS IN THE SAME PLANE.
- 5. THE TERM "VERIFY" OR "V.I.F." SHALL BE UNDERSTOOD TO MEAN VERIFY IN FIELD WITH ARCHITECT AND REQUIRES THAT THE CONTRACTOR CONFIRM INTENTION REGARDING NOTED CONDITION AND PROCEED ONLY AFTER RECEIVING DIRECTION.
- 6. WHERE THE WORDS "OR EQUAL" OR WORDS OF SIMILAR INTENT FOLLOW A MATERIAL SPECIFICATION, THEY SHALL BE UNDERSTOOD TO REQUIRE SIGNED APPROVAL OF ANY DEVIATION TO SAID SPECIFICATION PRIOR TO CONTRACTOR'S ORDERING OR INSTALLATION OF SUCH PROPOSED EQUAL PRODUCT.
- 7. FURNISH: SUPPLY ONLY, OTHERS TO INSTALL. INSTALL: ITEMS FURNISHED BY OTHERS. PROVIDE: FURNISH AND INSTALL.

PROJECT SPECIFIC NOTES

- 1. THIS SET IS PROVIDED TO ILLUSTRATE THE EXPECTED SCOPE OF DRAWINGS, QUALITY OF DRAWINGS AND EXTENT GRAPHIC STANDARDS. NOTES ARE FOR A&E CONTRACTOR REFERENCE TO HELP CLARIFY THE SCOPE. ADDITIONAL DRAWINGS MAY BE REQUIRED TO MEET THE REQUIREMENTS OF A GIVEN BASE. ALL EXAMPLES SHOWN ARE FOR REFERENCE ONLY AND ANY NOTES, DETAILS, CALCULATIONS OR OTHER WORK NEEDS TO BE COMPLETED OR CONFIRMED BY THE CONTRACTOR GENERATING THE DRAWINGS IN CONSTRUCTION DOCUMENTS.
- 2. IT IS THE RESPONSIBILITY OF THE CONTRACTOR TO DETERMINE AND ADDITIONAL DRAWINGS OR REQUIREMENTS FOR EACH BASE, INCLUDING ANY REQUIRED DESIGNATIONS IN THE TITLE BLOCK TO INDICATE THE SUBMITTAL OR PERMIT NUMBER.
- 3. THIS SET IS TO BE PRINTED AT 11" x 17". IT IS THE RESPONSIBILITY OF THE CONTRACTOR TO CONFIRM THIS SIZE IS ACCEPTABLE BY THE BASE AND TO PROVIDE A LARGER STANDARD SIZE IF REQUIRED.
- 4. IT IS THE RESPONSIBILITY OF THE GENERAL CONTRACTOR TO CONFIRM ALL WORK SHOWN IS IN COMPLIANCE WITH BASE AND FEDERAL CODES. DRAWINGS SHOWN WITHIN THIS SET ARE SAMPLES AND MAY NOT REFLECT ALL OF THE REQUIRED ELEMENTS, CLEARANCES OR OTHER ITEMS OF ASSEMBLIES NEEDED TO BE CODE COMPLIANT IN THE PARTICULAR MUNICIPALITY THE NODE IS LOCATED WITHIN.

GROUND CONSTRUCTION NOTES:

- 1. 120/240V POWER REQUIRED FOR 3-WIRE SERVICE.
- GC TO REMOVE / CLEAN ALL DEBRIS, NAILS, STAPLES, OR NON-USED VERTICALS OFF THE EXISTING POLE.
- 3. ALL CONSTRUCTION SHALL BE IN ACCORDANCE WITH FEDERAL STANDARDS AND REGULATIONS AS WELL AS NEC.
- 4. CALL INDIANA ONE CALL AT LEAST 2 WORKING DAYS PRIOR TO EXCAVATING AT (800) 382-5544.
- 5. ALL LANDSCAPING TO BE RESTORED TO ORIGINAL CONDITION OR BETTER.
- ALL EQUIPMENT TO BE BONDED.
- METERING CABINET (IF INSTALLED) REQUIRES 3' CLEARANCE AT DOOR OPENING.

STANDARD GROUNDING NOTES:

- . GROUND TESTED AT 25 OHMS OR LESS.
- 2. 5/8" x 8' RODS, CAD WELD OR UL LISTED DIRECT BURY CLAMP BELOW GRADE.
- 3. #6 GROUND AND BOND WIRE.
- 4. MOLDING, STAPLED EVERY 1' AND AT EACH END.
- 5. GROUND RODS 18" FROM POLE.

STANDARD CONDUIT NOTES:

- 1. FOR UNDERGROUND CONDUIT AND ABOVE GRADE RISERS USE SCHEDULE 40
- 2. IF DIRECTIONAL BORING PLACE 1-1/4" SDR-11 GRAY CONDUIT FOR UNDERGROUND POWER APPLICATIONS.
- 3. IF TRENCHING PLACE 1-1/4" PVC SCH 40 CONDUIT FOR UNDERGROUND POWER APPLICATIONS.
- 4. RISERS TO BE ATTACHED TO POLE WITH STANDARD STRAPS AND LAG SCREWS.
- 5. RISER STRAPS TO BE INSTALLED EVERY 5'.
- 6. CONDUIT UNDER 1" MAY BE ATTACHED WITH GROUND WIRE MOLDING STAPLES.
- 7. ALL CONDUIT WILL BE PROOFED WITH A MANDREL AND EQUIPPED WITH PULL ROPE OR MULE TAPE.

STANDARD TRENCHING NOTES:

- 1. MAINTAIN 46" MINIMUM COVER FOR ELECTRICAL CONDUIT.
- 2. MAINTAIN 46" MINIMUM COVER FOR COMMUNICATION CONDUIT.
- 3. IN STREET SLURRY TO GRADE AND MILL DOWN 1-1/2" FOR AC CAP.
- 4. IN DIRT SLURRY 18" FROM GRADE AND FILL WITH 95% COMPACTION NATIVE SOIL FOR BALANCE.
- 5. PLACE WARNING TAPE IN TRENCH 12" ABOVE ALL CONDUITS AND #18 WARNING TAPE ABOVE GROUND EQUIPMENT.

UTILITY POLE CONSTRUCTION NOTES:

- 1. NO BOLT THREADS TO PROTRUDE MORE THAN 1/2".
- 2. FILL ALL HOLES LEFT IN POLE FROM REARRANGEMENT OF CLIMBERS
- 3. ALL CLIMB STEPS NEXT TO CONDUIT SHALL HAVE EXTENDED STEPS.
- 4. CABLE NOT TO IMPEDE 15" CLEAR SPACE OFF POLE FACE
- 5. 90° SHORT SWEEP UNDER ANTENNA ARM. ALL CABLES MUST ONLY TRANSITION ON THE INSIDE OR BOTTOM OF ARMS (NO CABLE ON TOP OF ARMS).
- 6. USE CABLE CLAMPS TO SECURE CABLE TO ARMS; PLACE 2" CARRIER ID TAGS ON BOTH SIDE OF ARMS.
- Y. USE 90° CONNECTOR AT CABLE CONNECTION TO ANTENNAS.
- 8. USE 1/2" CABLE ON ANTENNAS UNLESS OTHERWISE SPECIFIED.
- FILL VOID AROUND CABLES AT CONDUIT OPENING WITH FOAM SEALANT TO PREVENT WATER INTRUSION.

VERIZON WIRELESS CONSTRUCTION NOTES:

- CONTRACTOR IS TO FOLLOW THE MOST CURRENT VZW STANDARDS DOCUMENTS PROVIDED TO COMPLETE THIS INSTALLATION.
- 2. CONTRACTOR SHALL COMPLETE VZW PROVIDED "SMALL CELL SWEEP REPORT" WITH ALL INFORMATION FILLED IN ACCURATELY AND COMPLETELY.
- CONTRACTOR TO REFER TO THE MOST CURRENT VZW STANDARDS FOR APPROVED "PIM" TEST EQUIPMENT AND GUIDELINES.
- 4. CONTRACTOR IS TO USE BATTERY POWERED "PIM" EQUIPMENT TO VALIDATE THE FINAL LOCATION OF THE JUMPER AND ANTENNA ARE FREE OF INTERNAL AND EXTERNAL "PIM" SOURCES.
- 5. CONTRACTOR SHALL PROVIDE AT LEAST ONE TECHNICAL LEAD THAT IS CERTIFIED AND PROFICIENT IN EXECUTING, INTERPRETING AND RECORDING "PIM" MEASUREMENTS.

verizon verizon



DRAWING NOTICE:


THE INFORMATION CONTAINED IN THIS SET OF DOCUMENTS IS PROPRIETARY BY NATURE. ANY USE OR DISCLOSURE OTHER THAN THAT WHICH RELATES TO THE CLIENT IS STRICTLY PROHIBITED.

PH: 423-843-9500

FAX: 423-843-9509

DRAWN BY:	TMR
CHECKED BY:	CTD

REVISIONS				
0	10/21/21	AJD	CONSTRUCTION ISSUE	
С	07/16/21	KR	PRELIMINARY REVIEW	
В	03/23/21	BRP	PRELIMINARY REVIEW	
Α	03/25/20	TMR	PRELIMINARY REVIEW	
NO.	DATE	BY	DESCRIPTION	

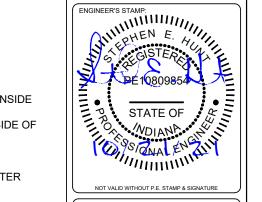


SITE NAME:
GN INDY 1235
ON 1112 1 1200
ADDRESS:
4363 BITTERSWEET LN
GREENWOOD, IN 46142
OKEENWOOD, IIV 40142
COUNTY:
JOHNSON
001110011
LATITUDE:
39° 37' 7.284" N
39 37 7.204 N
LONGITUDE:
86° 11' 15.216" W
00 11 15.210 W
DESIGN TYPE:
RAWLAND
IVAVILAND

GENERAL NOTES

GN1

REVISION:

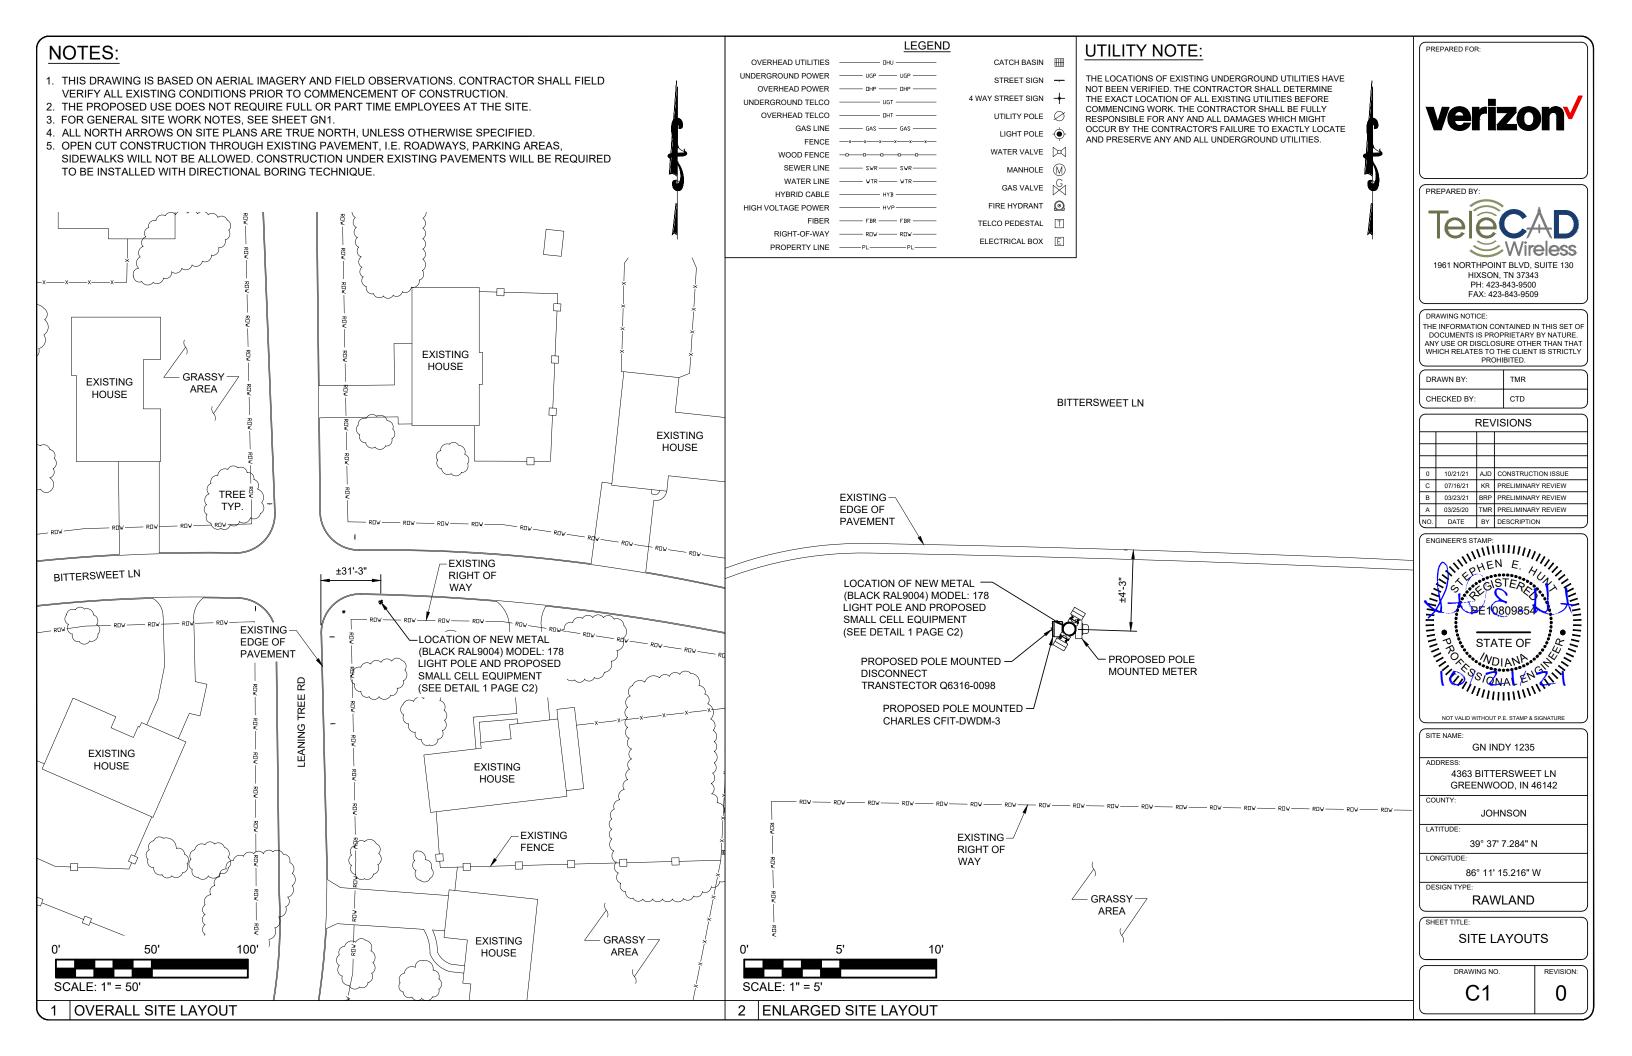



verizon^v

PREPARED BY:




1961 NORTHPOINT BLVD, SUITE 130 HIXSON, TN 37343 PH: 423-843-9500 FAX: 423-843-9509

DRAWING NOTICE:

THE INFORMATION CONTAINED IN THIS SET OF DOCUMENTS IS PROPRIETARY BY NATURE. ANY USE OR DISCLOSURE OTHER THAN THAT WHICH RELATES TO THE CLIENT IS STRICTLY PROHIBITED.

DRAWN BY:	TMR
CHECKED BY:	CTD

		REV	ISIONS
0	10/21/21	AJD	CONSTRUCTION ISSUE
С	07/16/21	KR	PRELIMINARY REVIEW
В	03/23/21	BRP	PRELIMINARY REVIEW
Α	03/25/20	TMR	PRELIMINARY REVIEW
NO.	DATE	BY	DESCRIPTION
	C B A	0 10/21/21 C 07/16/21 B 03/23/21 A 03/25/20	0 10/21/21 AJD C 07/16/21 KR B 03/23/21 BRP A 03/25/20 TMR

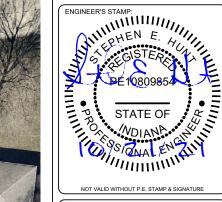

GN INDY 1235

4363 BITTERSWEET LN GREENWOOD, IN 46142

JOHNSON


39° 37' 7.284" N


86° 11' 15.216" W

RAWLAND

SITE LAYOUT -**AERIAL IMAGERY**

C1A 0

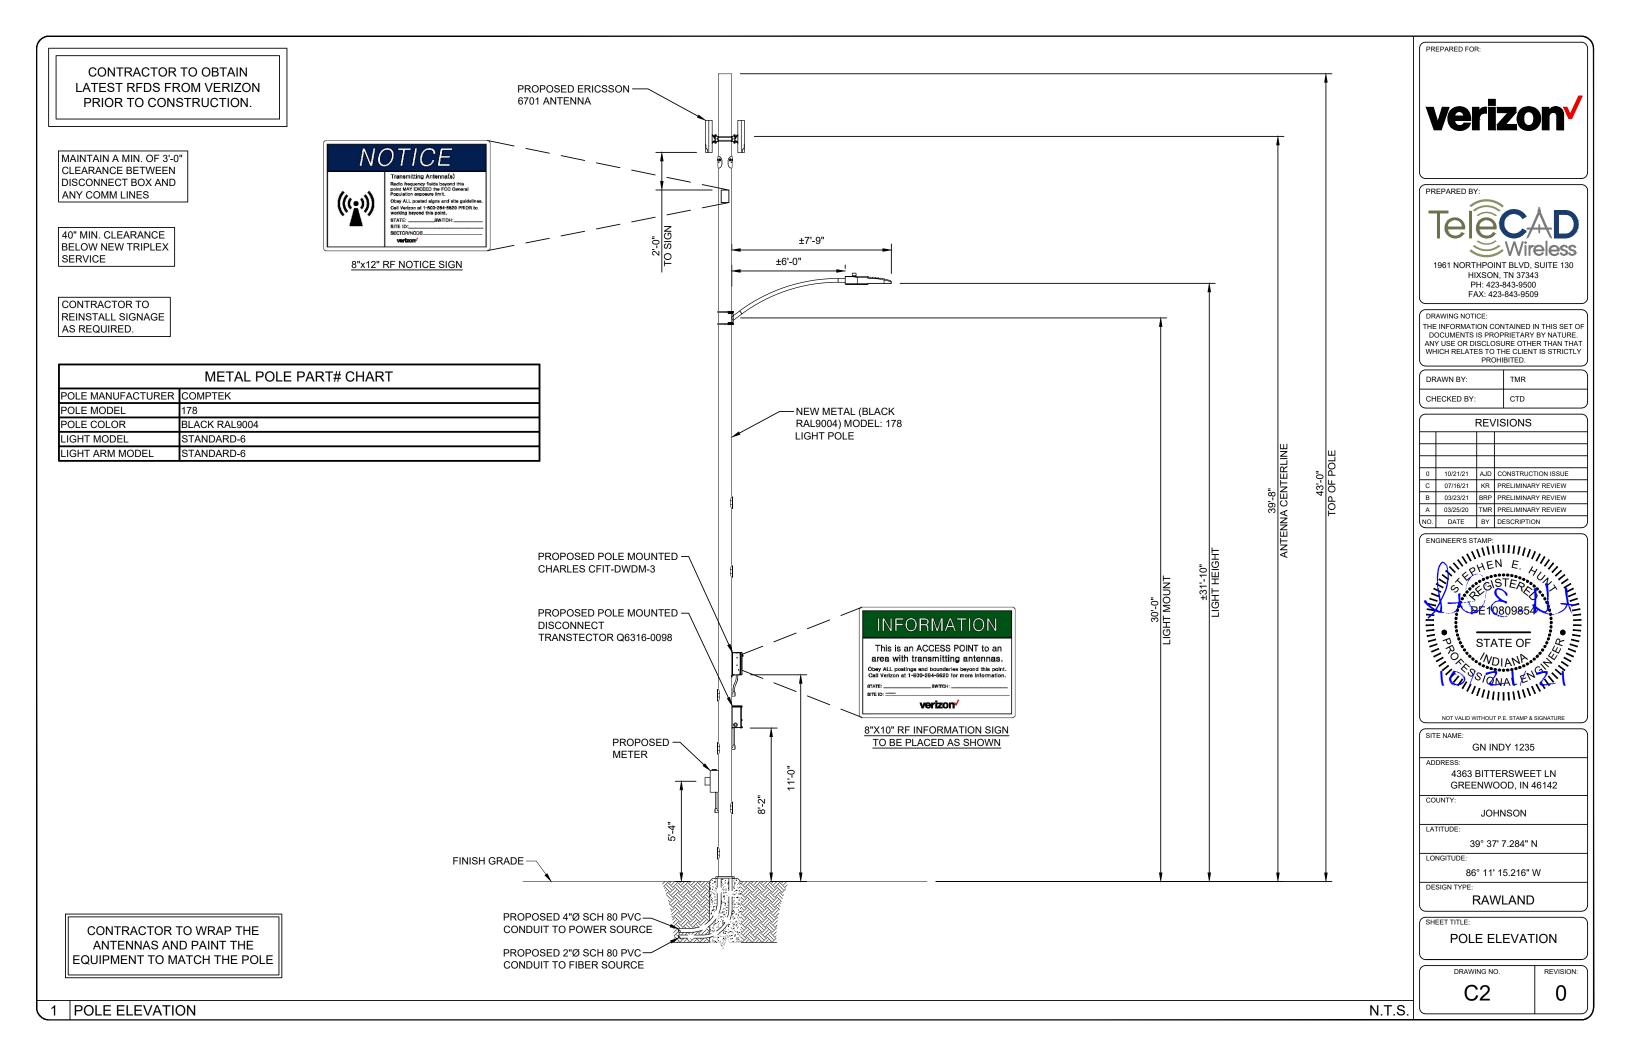

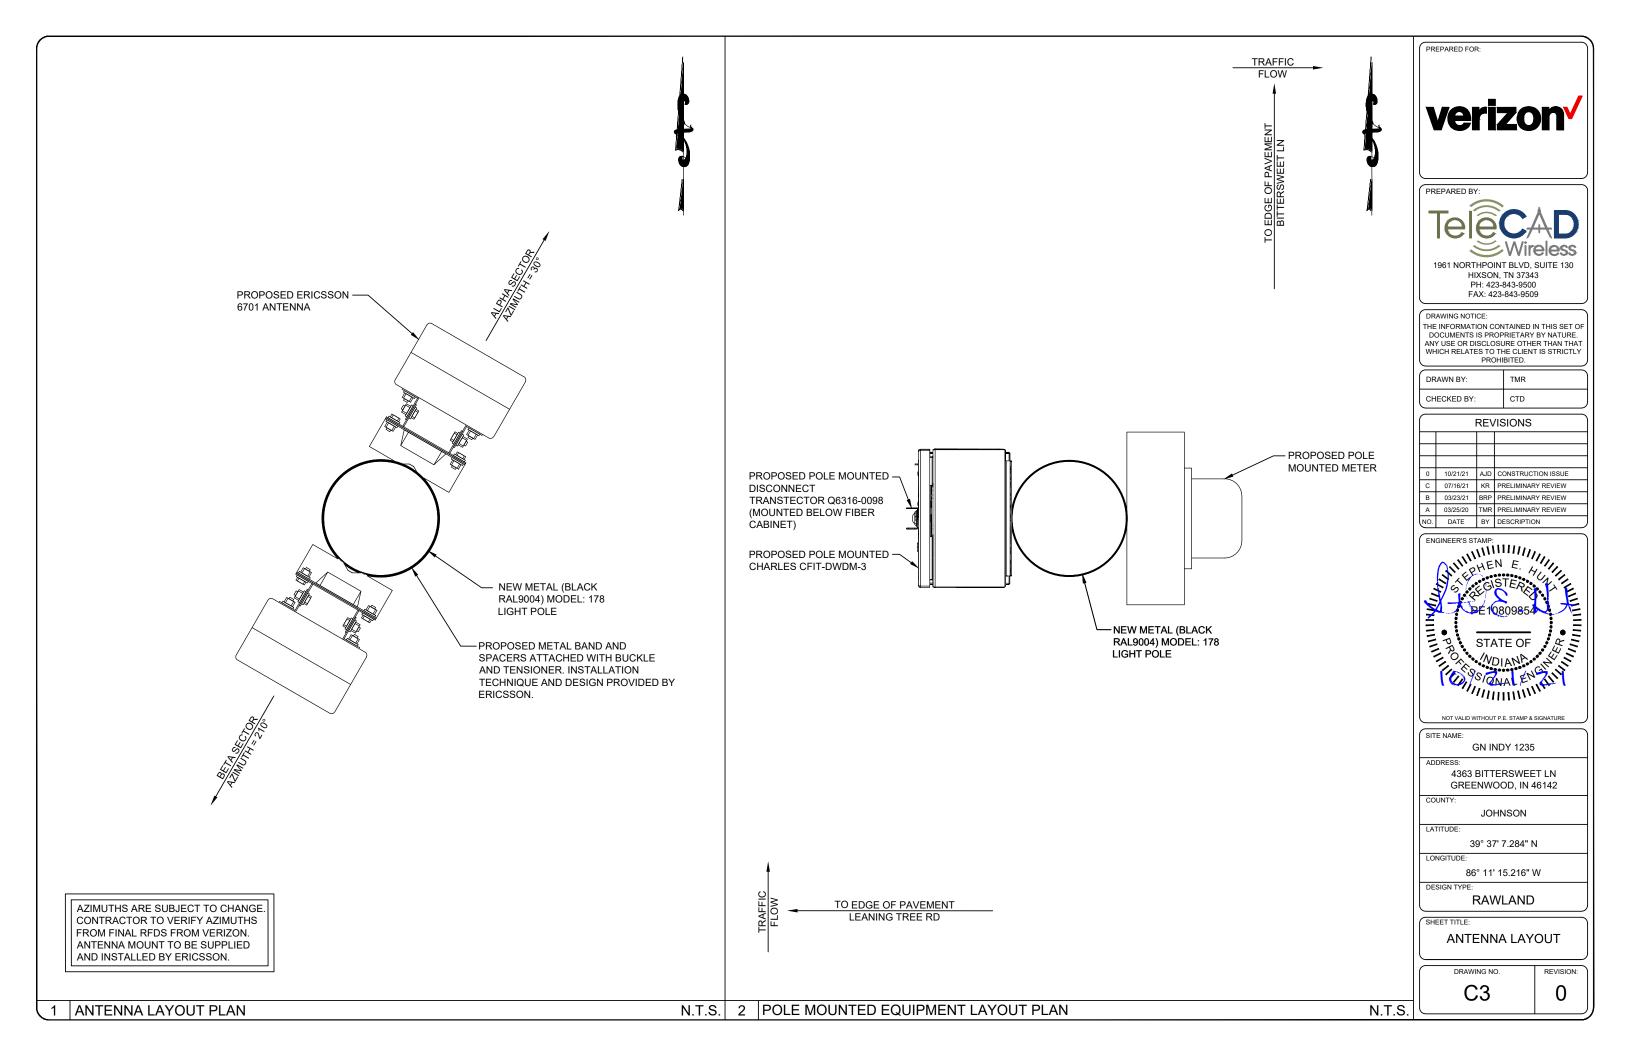

POLE ATTACHED EQUIPMENT				
EQUIPMENT VOLUME (CU-FT)				
ERICSSON 6701 ANTENNA	0.46			
ERICSSON 6701 ANTENNA	0.46			
TOTAL IN CU-FT	0.92			



PREPARED BY:




1961 NORTHPOINT BLVD, SUITE 130 HIXSON, TN 37343 PH: 423-843-9500 FAX: 423-843-9509

DRAWING NOTICE:

THE INFORMATION CONTAINED IN THIS SET OF DOCUMENTS IS PROPRIETARY BY NATURE. ANY USE OR DISCLOSURE OTHER THAN THAT WHICH RELATES TO THE CLIENT IS STRICTLY PROHIBITED.

DRAWN BY:	TMR
CHECKED BY:	CTD

REVISIONS				
0	10/21/21	AJD	CONSTRUCTION ISSUE	
O	07/16/21	KR	PRELIMINARY REVIEW	
В	03/23/21	BRP	PRELIMINARY REVIEW	
Α	03/25/20	TMR	PRELIMINARY REVIEW	
NO.	DATE	BY	DESCRIPTION	

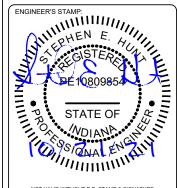

NOT VALID WITHOUT P.E. STAMP & SIGNATUR

SITE NAME:

GN INDY 1235

ADDRESS: 4363 BITTERSWEET LN GREENWOOD, IN 46142

COUNTY:

JOHNSON LATITUDE:

39° 37' 7.284" N

LONGITUDE:

86° 11' 15.216" W

ESIGN TYPE:

RAWLAND


SHEET TITLE:

SITE DETAILS

DRAWING NO. REVISION:

C4

0

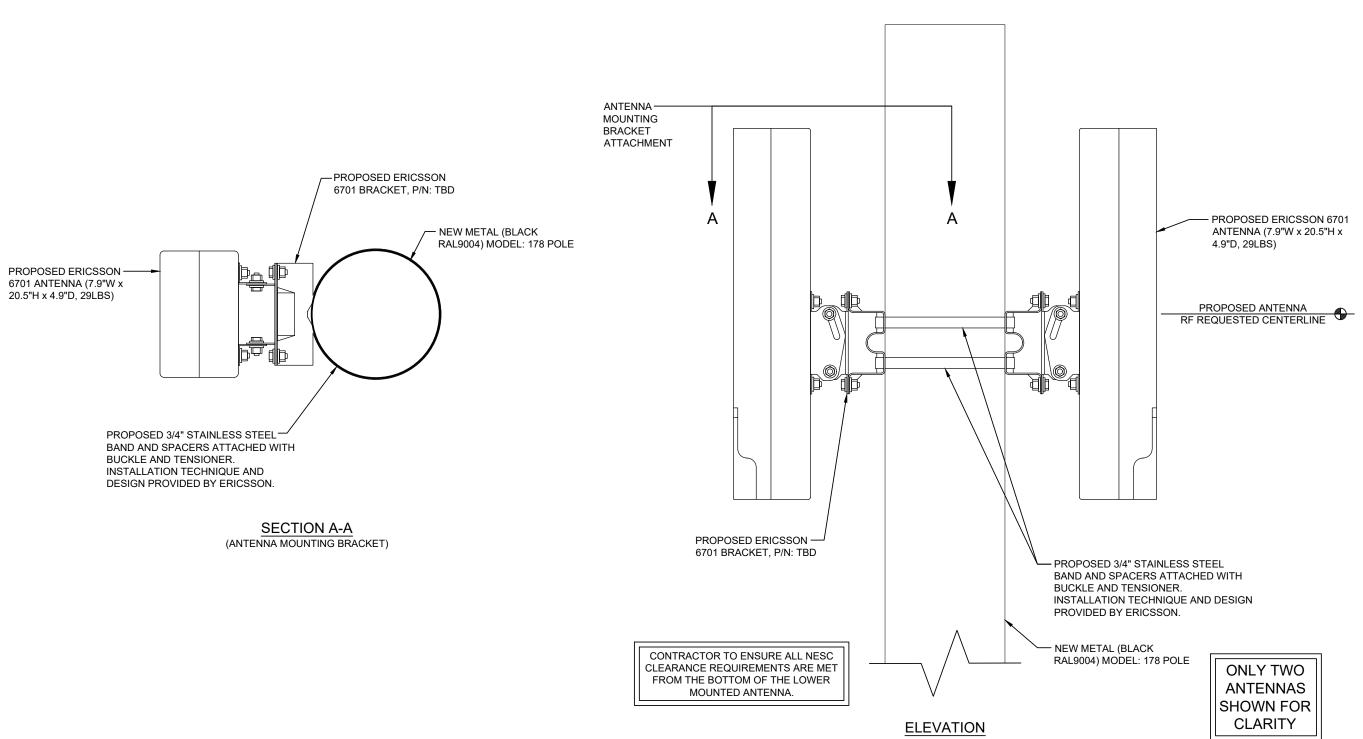



PREPARED BY:



1961 NORTHPOINT BLVD, SUITE 130 HIXSON, TN 37343 PH: 423-843-9500 FAX: 423-843-9509


DRAWING NOTICE:

THE INFORMATION CONTAINED IN THIS SET OF DOCUMENTS IS PROPRIETARY BY NATURE.

ANY USE OR DISCLOSURE OTHER THAN THAT WHICH RELATES TO THE CLIENT IS STRICTLY PROHIBITED.

DRAWN BY:	TMR
CHECKED BY:	CTD

			REV	ISIONS
Ш				
	0	10/21/21	AJD	CONSTRUCTION ISSUE
	С	07/16/21	KR	PRELIMINARY REVIEW
	В	03/23/21	BRP	PRELIMINARY REVIEW
	Α	03/25/20	TMR	PRELIMINARY REVIEW
ı	NO.	DATE	BY	DESCRIPTION

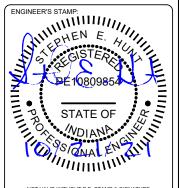

(SITE NAME:
	GN INDY 1235
	ADDRESS:
	4363 BITTERSWEET LN
	GREENWOOD, IN 46142
	COUNTY:
	JOHNSON
	LATITUDE:
	39° 37' 7.284" N
	LONGITUDE:
	86° 11' 15.216" W
	DESIGN TYPE:

SHEET TITLE:

SITE DETAILS

RAWLAND

DRAWING NO. REVISION:


1 ERICSSON 6701 ANTENNA MOUNTING DETAIL

N.T.S.

Technical Data


recillical Data	
Description	Value
Frequency	N261 (27.5–28.35 GHz)
Number of carriers	Config mode 2:
	Up to 8
	Config mode 1:
	Up to 16
Operating bandwidth	Config mode 2:
	800 MHz
	Config mode 1:
	1600 MHz
Component carrier bandwidth	50MHz, 100 MHz
EIRP ⁽¹⁾	Config mode 2:
	53 dBm per RF beam in boresight , 56 dBm per radio
	Config mode 1:
	47 dBm per RF beam in boresight , 53 dBm per radio
EIS REFSENS_50M	Config mode 2:
1.1.1.0.1.1.0.1W	-109 dBm
	Config mode 1:
	-106 dBm

(1) The MaxTxPower can be configured up to 10 dB lower than the stated EIRP without product performance being degraded. If the MaxTxPower is configured lower than the given power limit here, significant performance degradation will occur.

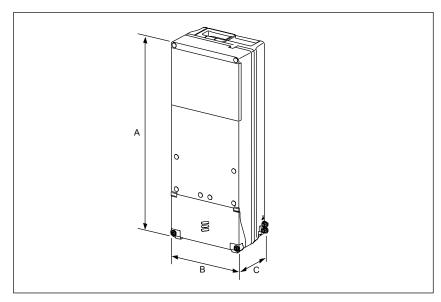

Dimensions, Weight, and Color

Dimensions	
Height (A)	511 mm
Width (B)	200 mm
Depth (C)	125 mm
Weight	14 kg
Color	Gray Reference number: NCS S 1002-B

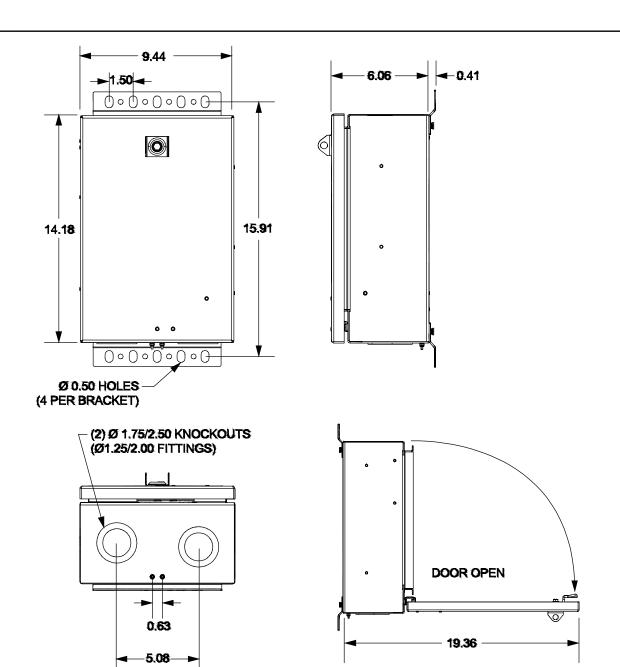

SPECIFICATIONS

Physical			
Dimensions and Weight	14"Hx9"Wx6"D, Approx. 12 lbs. as shipped		
Materials	0.090" aluminum		
Color	Off-white		
Environmental			
Operating Temp. Range, Outside Enclosure	-40° to +115°F, -40° to 46°C		
Operating Temp Range, Inside Enclosure	-40° to +149°F, -40° to 65°C		
Humidity	0 to 95% (non-condensing)		
Altitude	Up to 2,000 meters (6560 feet)		
Kits and Replacement Parts			
Touch-up Paint	02-000290-0		
216 Type Security Tool	07-002070-0		
1/4 Turn Latch with Padlock Hasp	39-000449-0		
12 Port LC/UPC Slide-in Module	97-12PPLCU-WDM		
CFIT-DWDM part number when unit is to being factory installed into the CNUB	96-000010-A		
Ordering number when CFIT is to be installed on a pole or wall	CFIT-DWDM-3		



PREPARED BY:

TeleCAD

Wireless


1961 NORTHPOINT BLVD, SUITE 130 HIXSON, TN 37343 PH: 423-843-9500 FAX: 423-843-9509

DRAWING NOTICE:

THE INFORMATION CONTAINED IN THIS SET OF DOCUMENTS IS PROPRIETARY BY NATURE. ANY USE OR DISCLOSURE OTHER THAN THAT WHICH RELATES TO THE CLIENT IS STRICTLY PROHIBITED.

DRAWN BY:	TMR
CHECKED BY:	СТД

REVISIONS				
0	10/21/21	AJD	CONSTRUCTION ISSUE	
С	07/16/21	KR	PRELIMINARY REVIEW	
В	03/23/21	BRP	PRELIMINARY REVIEW	
Α	03/25/20	TMR	PRELIMINARY REVIEW	
NO.	DATE	BY	DESCRIPTION	

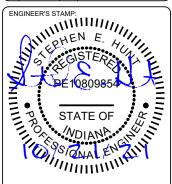

NOT VALID WITHOUT P.E. STAMP & SIGNATUI

SITE NAME:

GN INDY 1235

ADDRESS:

4363 BITTERSWEET LN

COUNTY:

JOHNSON

GREENWOOD, IN 46142

39° 37' 7.284" N

86° 11' 15.216" W

RAWLAND


EQUIPMENT DETAILS


DRAWING NO.


0

C6

1 ERICSSON 6701 ANTENNA N.T.S. 2 CHARLES UNIVERSAL BROADBAND ENCLOSURE

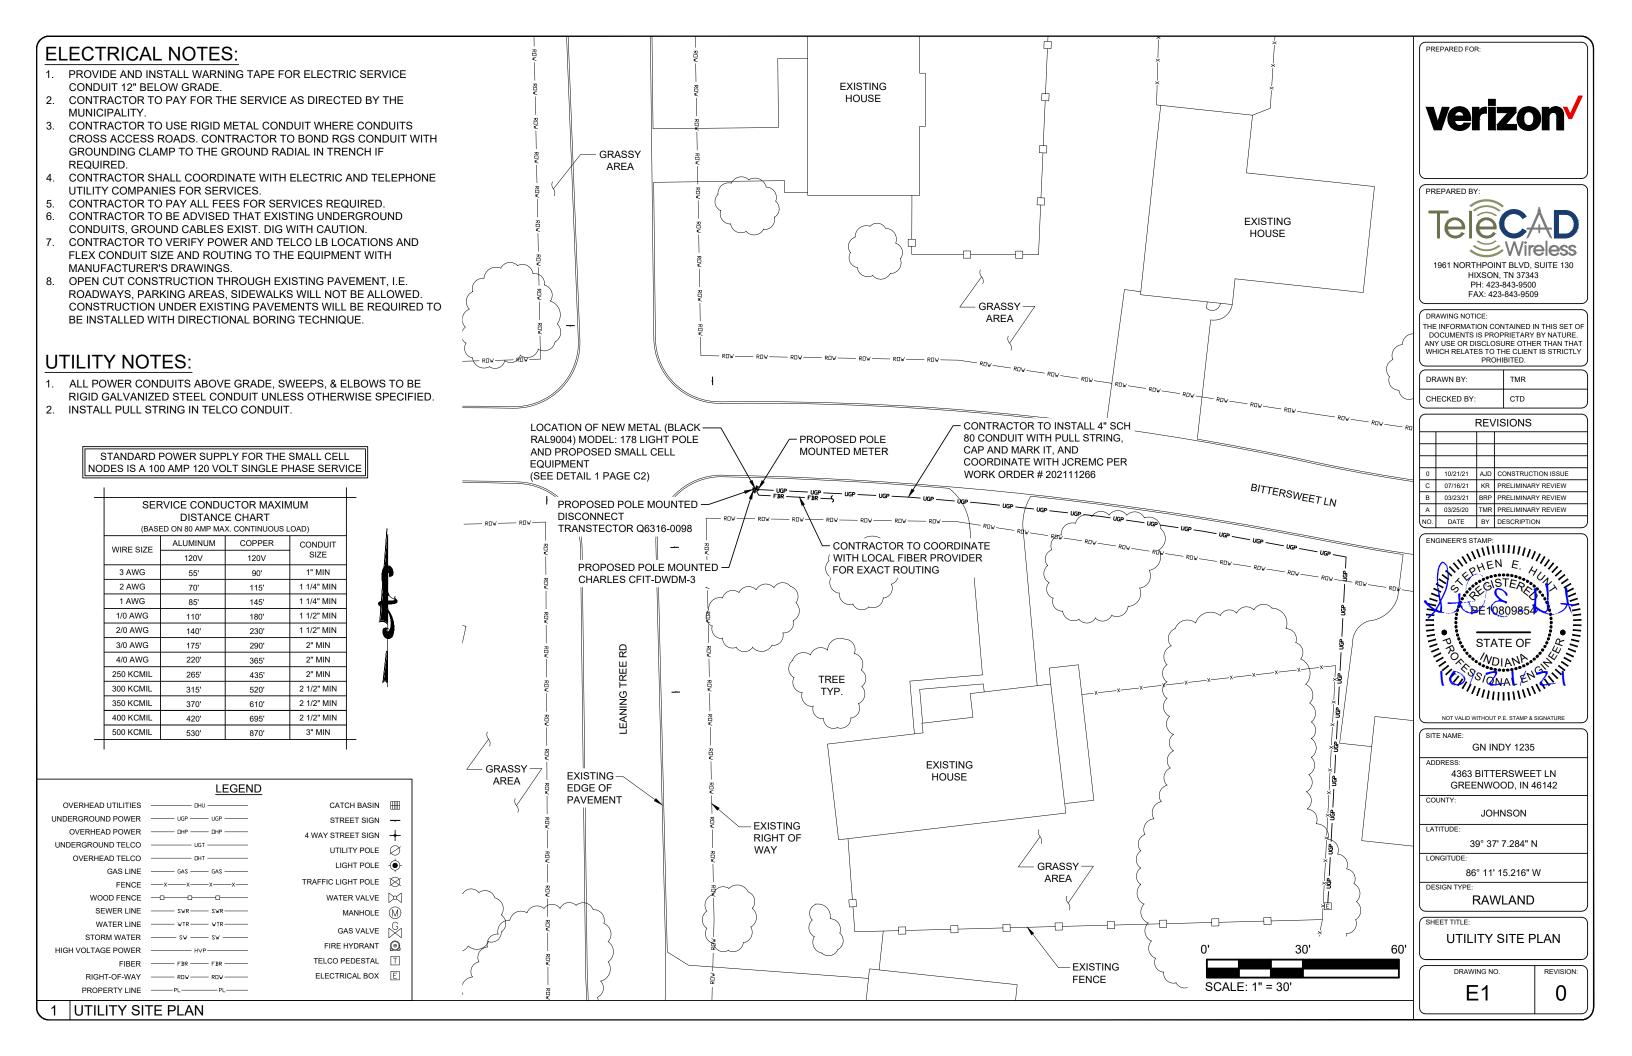

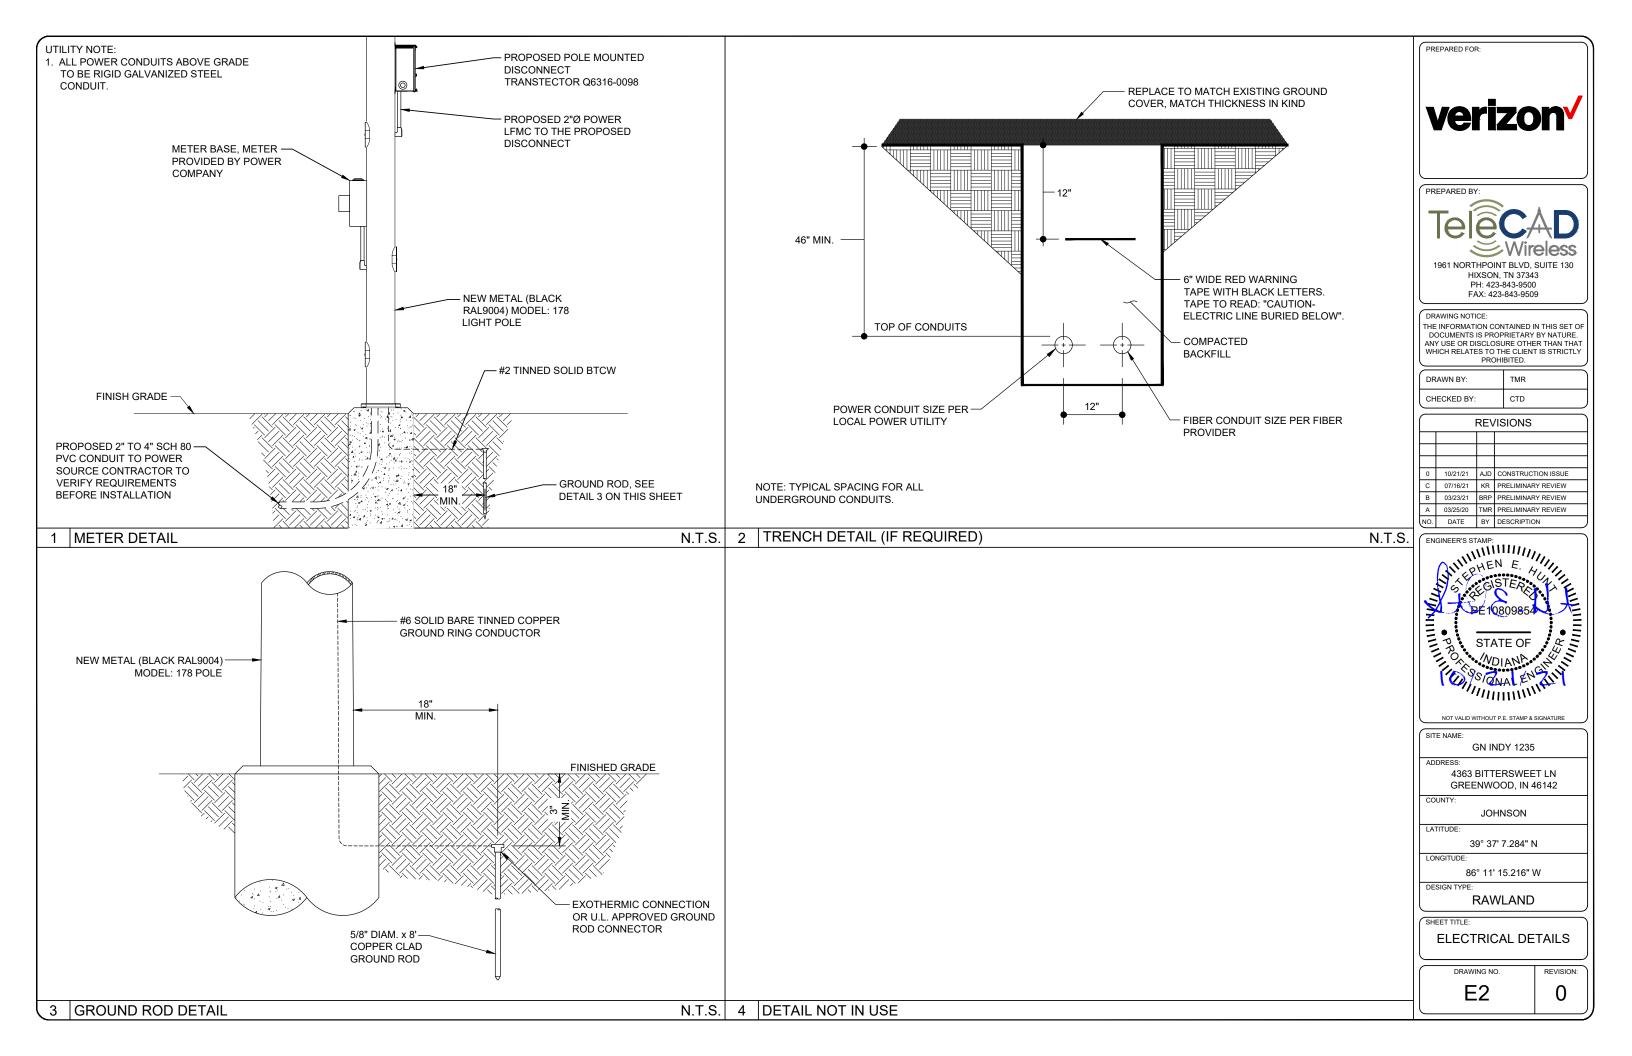

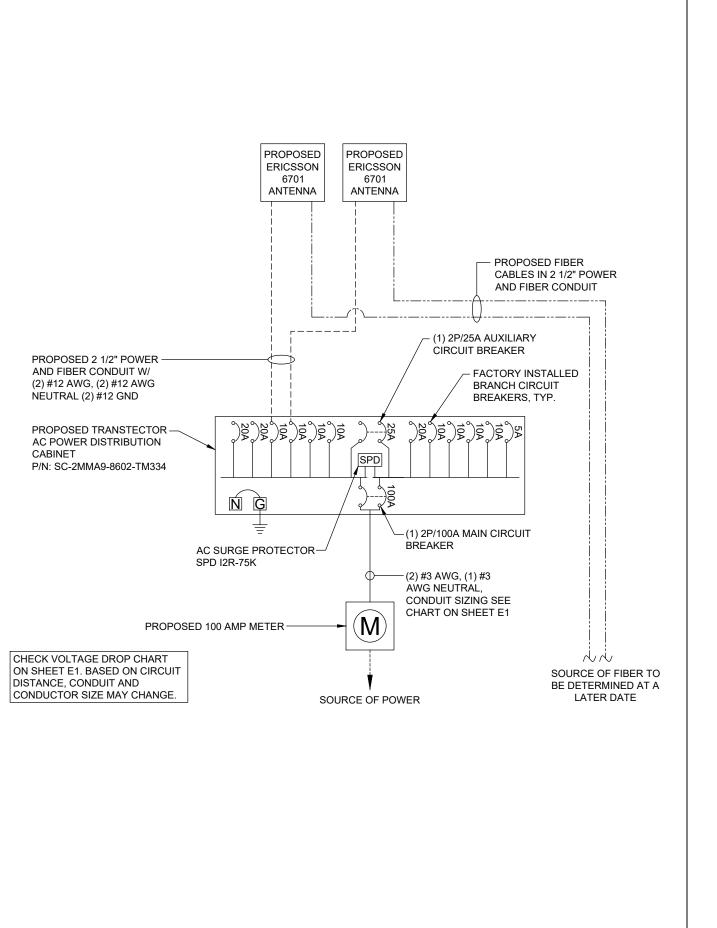



PREPARED BY:




1961 NORTHPOINT BLVD, SUITE 130 HIXSON, TN 37343 PH: 423-843-9500 FAX: 423-843-9509

DRAWING NOTICE:

THE INFORMATION CONTAINED IN THIS SET OF DOCUMENTS IS PROPRIETARY BY NATURE. ANY USE OR DISCLOSURE OTHER THAN THAT WHICH RELATES TO THE CLIENT IS STRICTLY PROHIBITED.

DRAWN BY:	TMR	
CHECKED BY:	CTD	

REVISIONS				
0	10/21/21	AJD	CONSTRUCTION ISSUE	
С	07/16/21	KR	PRELIMINARY REVIEW	
В	03/23/21	BRP	PRELIMINARY REVIEW	
Α	03/25/20	TMR	PRELIMINARY REVIEW	
NO.	DATE	BY	DESCRIPTION	

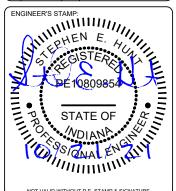

SITE NAME:

GN INDY 1235

JOHNSON

4363 BITTERSWEET LN

GREENWOOD, IN 46142

LATITUDE

39° 37' 7.284" N

LONGITUDE:

86° 11' 15.216" W

DESIGN TYPE

RAWLAND

SHEET TITLE:

SINGLE LINE DIAGRAM

DRAWING NO.

REVISION:

E3

1 ELECTRICAL DIAGRAM N.T.S. 2 NOT IN USE





PREPARED BY:



1961 NORTHPOINT BLVD, SUITE 130 HIXSON, TN 37343 PH: 423-843-9500 FAX: 423-843-9509

DRAWING NOTICE

THE INFORMATION CONTAINED IN THIS SET OF DOCUMENTS IS PROPRIETARY BY NATURE. ANY USE OR DISCLOSURE OTHER THAN THAT WHICH RELATES TO THE CLIENT IS STRICTLY PROHIBITED.

DRAWN BY:	TMR		
CHECKED BY:	СТО		

REVISIONS					
0	10/21/21	AJD	CONSTRUCTION ISSUE		
С	07/16/21	KR	PRELIMINARY REVIEW		
В	03/23/21	BRP	PRELIMINARY REVIEW		
Α	03/25/20	TMR	PRELIMINARY REVIEW		
NO.	DATE	BY	DESCRIPTION		

ENGINEER'S STAMP

FOR REFERENCE ONLY

NOT VALID WITHOUT P.E. STAMP & SIGNATUR

SITE NAME:
GN INDY 1235

ADDRESS:
4363 BITTERSWEET LN
GREENWOOD, IN 46142

COUNTY:
JOHNSON

39° 37' 7.284" N

86° 11' 15.216" W

GN TYPE:


RAWLAND

SHEET IIILE

LATITUDE

FOUNDATION DESIGN

S1 REVISION:

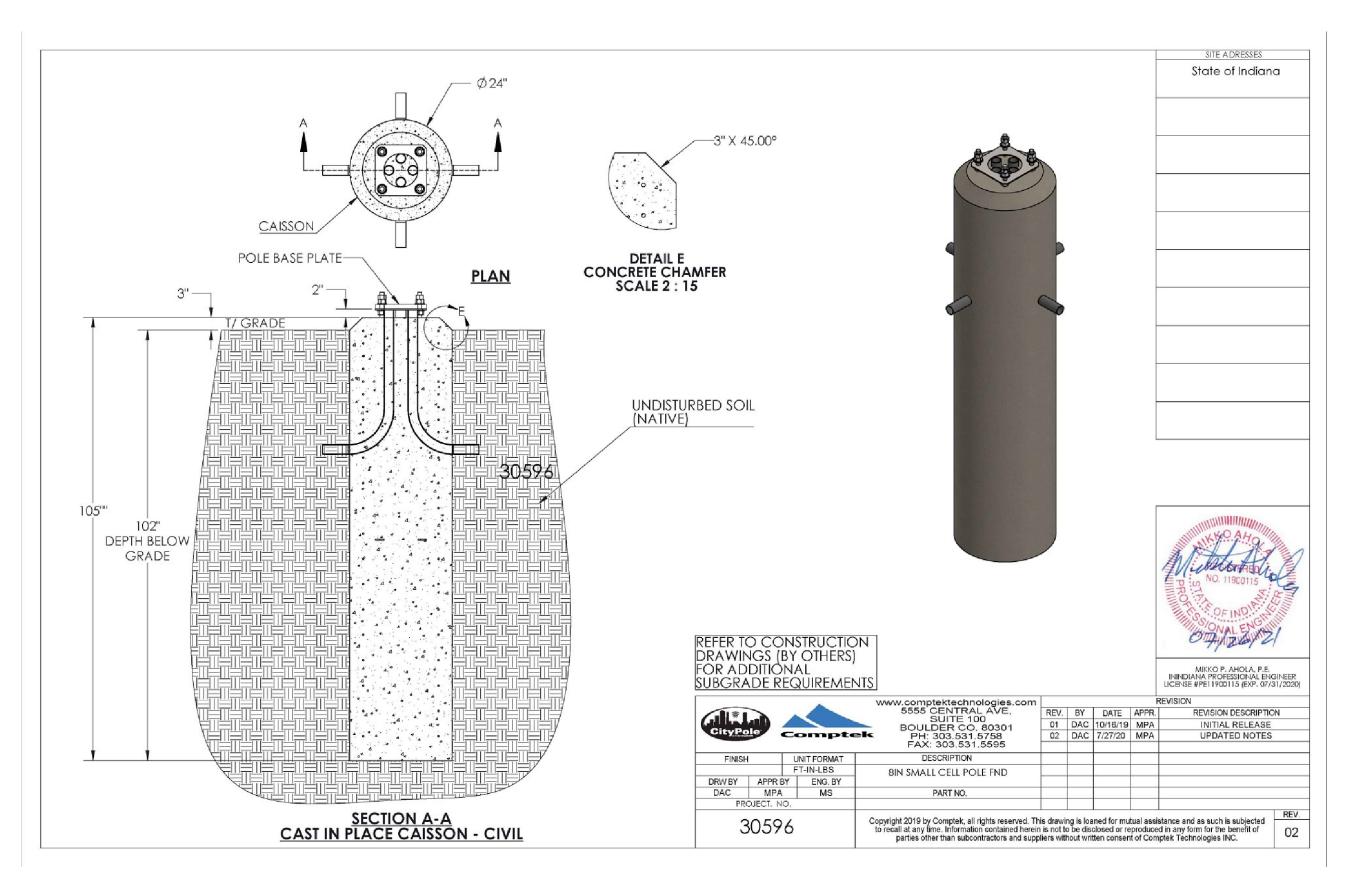



PREPARED BY:



1961 NORTHPOINT BLVD, SUITE 130 HIXSON, TN 37343 PH: 423-843-9500 FAX: 423-843-9509

DRAWING NOTICE:

THE INFORMATION CONTAINED IN THIS SET OF DOCUMENTS IS PROPRIETARY BY NATURE. ANY USE OR DISCLOSURE OTHER THAN THAT WHICH RELATES TO THE CLIENT IS STRICTLY PROHIBITED.

DRAWN BY:	TMR		
CHECKED BY:	CTD		

REVISIONS			
0	10/21/21	AJD	CONSTRUCTION ISSUE
С	07/16/21	KR	PRELIMINARY REVIEW
В	03/23/21	BRP	PRELIMINARY REVIEW
Α	03/25/20	TMR	PRELIMINARY REVIEW
NO.	DATE	BY	DESCRIPTION

ENGINEER'S STAMP:

FOR REFERENCE ONLY

NOT VALID WITHOUT P.E. STAMP & SIGNATU

SITE NAME:

GN INDY 1235

4363 BITTERSWEET LN GREENWOOD, IN 46142

COUNTY

LATITUDE

JOHNSON

39° 37' 7.284" N

LONGITUDE:

86° 11' 15.216" W

DESIGN TYPE

RAWLAND


SHEET TIT

FOUNDATION DESIGN

S2 REVISION:

FOUNDATION DESIGN

N.T.S.

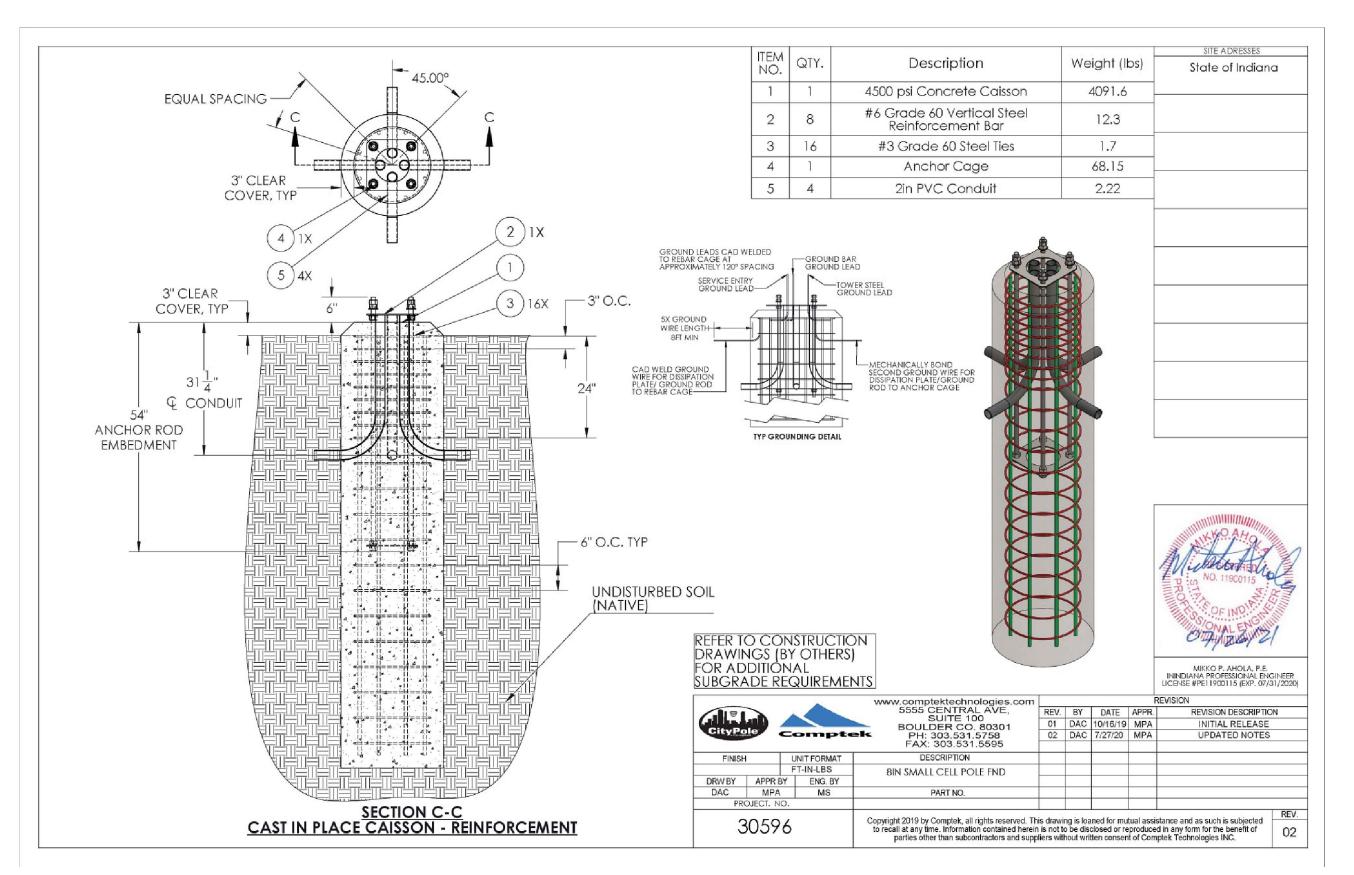



PREPARED BY:



61 NORTHPOINT BLVD, SUITE HIXSON, TN 37343 PH: 423-843-9500 FAX: 423-843-9509

DRAWING NOTICE:

THE INFORMATION CONTAINED IN THIS SET OF DOCUMENTS IS PROPRIETARY BY NATURE. ANY USE OR DISCLOSURE OTHER THAN THAT WHICH RELATES TO THE CLIENT IS STRICTLY PROHIBITED.

DRAWN BY:	TMR
CHECKED BY:	CTD

REVISIONS			
0	10/21/21	AJD	CONSTRUCTION ISSUE
С	07/16/21	KR	PRELIMINARY REVIEW
В	03/23/21	BRP	PRELIMINARY REVIEW
Α	03/25/20	TMR	PRELIMINARY REVIEW
NO.	DATE	BY	DESCRIPTION

ENGINEER'S STAMP:

FOR REFERENCE ONLY

NOT VALID WITHOUT P.E. STAMP & SIGNATUR

SITE NAME:

GN INDY 1235

4363 BITTERSWEET LN GREENWOOD, IN 46142

COUNT

JOHNSON

LATITUDE: 39° 37' 7.284" N

LONGITUDE:

86° 11' 15.216" W

/DE·

RAWLAND


SHEET TITL

FOUNDATION DESIGN


DRAWING NO. REVISION: 0

FOUNDATION DESIGN


N.T.S.

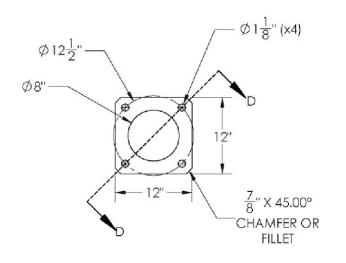

TEMPLATE RING PLAN

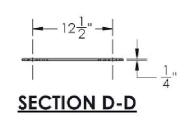

/www.inine.com		1 1	SITE ADRESSES
ITEM NO.	DESCRIPTION	QTY.	State of Indiana
1	hardened washers 436 hdg	8	
2	1" HEX NUT HDG	20	
3	1"x60" A 193 B7 threaded Rods HDG	4	
4	8IN POLE TEMPLATE RING	2	

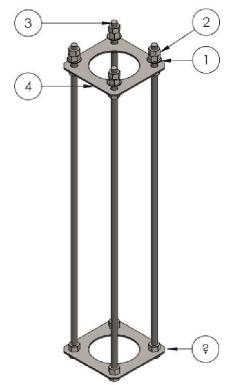

ANCHOR CAGE ASSEMBLY ISOMETRIC

REVISION

www.comptektechnologies.com 5555 CENTRAL AVE, SUITE 100 BOULDER CO. 80301 PH: 303.531.5758 FAX: 303.531.5595		SUITE 100 BOULDER CO. 80301 PH: 303.531.5758	REVISION				
			REV.	BY	DATE	APPR.	REVISION DESCRIPTION
			01	DAC	10/16/19	MPA	INITIAL RELEASE
			02	DAC	7/27/20	MPA	UPDATED NOTES
I	UNIT FORMAT DESCRIPTION						
FT-IN-LBS		8IN SMALL CELL POLE FND					
В	Y ENG. BY						
١	MS	PART NO.					

30596

PROJECT, NO.

DRW BY APPR BY

FINISH

Copyright 2019 by Comptek, all rights reserved. This drawing is loaned for mutual assistance and as such is subjected to recall at any time. Information contained herein is not to be disclosed or reproduced in any form for the benefit of parties other than subcontractors and suppliers without written consent of Comptek Technologies INC.

PREPARED FOR:



PREPARED BY:



HIXSON, TN 37343 PH: 423-843-9500 FAX: 423-843-9509

DRAWING NOTICE:

THE INFORMATION CONTAINED IN THIS SET OF DOCUMENTS IS PROPRIETARY BY NATURE. ANY USE OR DISCLOSURE OTHER THAN THAT WHICH RELATES TO THE CLIENT IS STRICTLY PROHIBITED.

1	DRAWN BY:	TMR		
	CHECKED BY:	CTD		

REVISIONS					
0	10/21/21	AJD	CONSTRUCTION ISSUE		
С	07/16/21	KR	PRELIMINARY REVIEW		
В	03/23/21	BRP	PRELIMINARY REVIEW		
Α	03/25/20	TMR	PRELIMINARY REVIEW		
NO.	DATE	BY	DESCRIPTION		

ENGINEER'S STAMP:

FOR REFERENCE **ONLY**

SITE NAME: ADDRESS:

GN INDY 1235

4363 BITTERSWEET LN

GREENWOOD, IN 46142

JOHNSON

39° 37' 7.284" N


LONGITUDE

86° 11' 15.216" W

RAWLAND

FOUNDATION DESIGN

S4 0

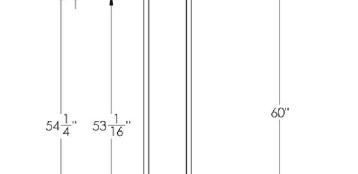

ANCHOR CAGE ASSEMBLY ELEVATION

(4) ANCHOR RODS

1 FOUNDATION DESIGN

HEX NUT AND FLAT

WASHER

TYP, 12 LOCATIONS

N.T.S.

02

GN INDY 1235 – 39.61869, -86.18756

Site Type: VZW - NEW METAL POLE WITH LIGHT

ROW: Leaning Tree Rd

Nearest Intersection: Leaning Tree Rd and Bittersweet

Ln Nearest Address: 4359 Bittersweet Ln

City: Greenwood



E911 Address: 4363 BITTERSWEET LN, GREENWOOD, IN 46142

FINDINGS OF FACT, DEVELOPMENT STANDARDS VARIANCE JOHNSON COUNTY BOARD OF ZONING APPEALS

1. The approval <u>will not</u> be injurious to the public health, safety, morals and general welfare of the community because:
2. The use and value of the area adjacent to the property included in the variance <u>will not</u> be affected in a substantially adverse manner because:
3. The strict application of the terms of the Zoning Ordinance <u>will</u> result in practical difficulties in the use of the property because:

FINDINGS OF FACT, SPECIAL EXCEPTION

JOHNSON COUNTY BOARD OF ZONING APPEALS

1. The use shall be specifically identified as a special exception in this Ordinance for the zoning district in question because:
2. The special exception can be served with adequate utilities, access roads, drainage and other necessary facilities because:
3. The special exception shall not involve any element or cause any condition that may be dangerous, injurious or noxious to any other property or persons, and shall comply with any and all design development standards for the use identified in this Ordinance because:
4. The special exception shall be sited, oriented and landscaped to produce a harmonious relationship of buildings and grounds to adjacent buildings and property because:
5. The special exception shall produce a total visual impression and environment which is consistent with the environment of the neighborhood because:
6. The special exception shall organize vehicular access and parking to minimize traffic congestion in the neighborhood because:
7. The special exception shall preserve the purpose of this Ordinance, and shall not interfere substantially with the Comprehensive Plan because:

ON-SITE NOTICE REFUNDABLE DEPOSIT FORM

JOHNSON COUNTY DEPARTMENT OF PLANNING AND ZONING

On-Site Public Notice Sign Instructions

- 1. The applicant must provide a \$25.00 deposit (via cash, check or credit/debit card) to the Department of Planning and Zoning for each required on-site public notice sign, which will be provided by the Department of Planning and Zoning.
- 2. The land use petitioner must display the sign along the subject property's street frontage, so that the sign is prominent and readable from the adjoining street. If the subject lot is especially large or adjoins more than one street, staff may require placement of additional on-site signs.
- 3. The sign(s) must be posted on site at least 21 calendar days prior to the scheduled hearing, and must remain posted until the associated land use petition has been fully resolved.
- 4. The applicant must return the sign(s) to the Department of Planning and Zoning in good condition within 30 days of completion of the land use petition to be eligible for a full refund. The refund will be mailed to the petitioner within a maximum of 4 weeks of the return of the sign(s).

I have read and understand the above instructions and requirements regarding the posting of required on-site public notice signage, and have paid the required refundable deposit.

David M Bates - TeleCAD Wireless - on behalf of Verizon Wire	eless
Sul M Jato	
Petitioner/Representative Signature	Date
Case Number (Office Use)	

AFFIDAVIT OF NOTICE OF PUBLIC HEARING JOHNSON COUNTY DEPARTMENT OF PLANNING AND ZONING

 ${\it This form must be completed and submitted to the Department of Planning and Zoning no}$ later than the Friday prior to hearing.

hearing by the Board of	f Zoning Appe	als of Johns	do hereby certify that notic on County to consider Case certificate of mailing to the	Number
identified on the attach	ed list, and thords of the Joh	at these per inson Count	sons, who were included ir y Mapping Department, rep	the most
Please attach the list o	of addresses p	provided by	the Department of Plann	ing & Zoning.
date)		, 20	rtificate of mailing on or be , being at least 21 days prio , the date of the Public Hear	or to <i>(hearing</i>
	ne subject pro	perty on (do	olic notice sign was posted nte) public hearing.	
The above information,	to my knowle	edge and be	lief, is true and correct.	
			Signature of Petitioner	
State of Indiana)) SS:			
County of	j			
Subscribed and sworn to before	e me this	day of _		· · · · · · · · · · · · · · · · · · ·
My commission expires:				
County of Residence:			Notary Public	